



Aluminum 5 Panel 8' System

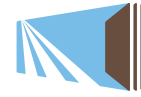

LACANTINA DOORS

SWING	Outswing		
SILL	Standard Sill	ALUMINUM	Clear or Bronze Anodized or White
GLASS	Low-E 272	HARDWARE	Stainless steel

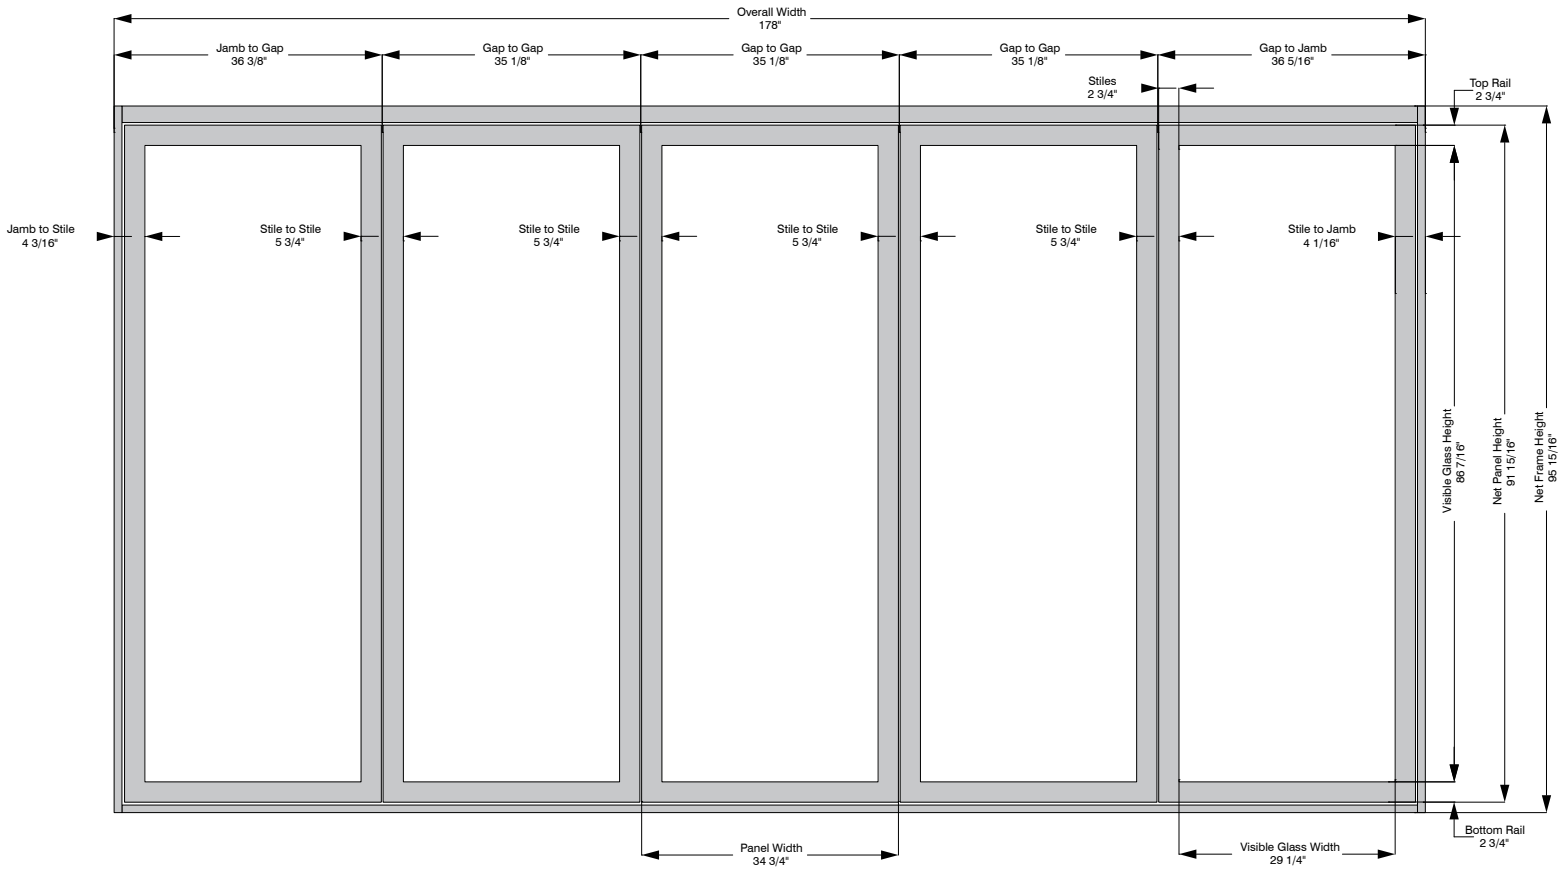

Viewed from the exterior