


Aluminum ADA Lowrise Sill

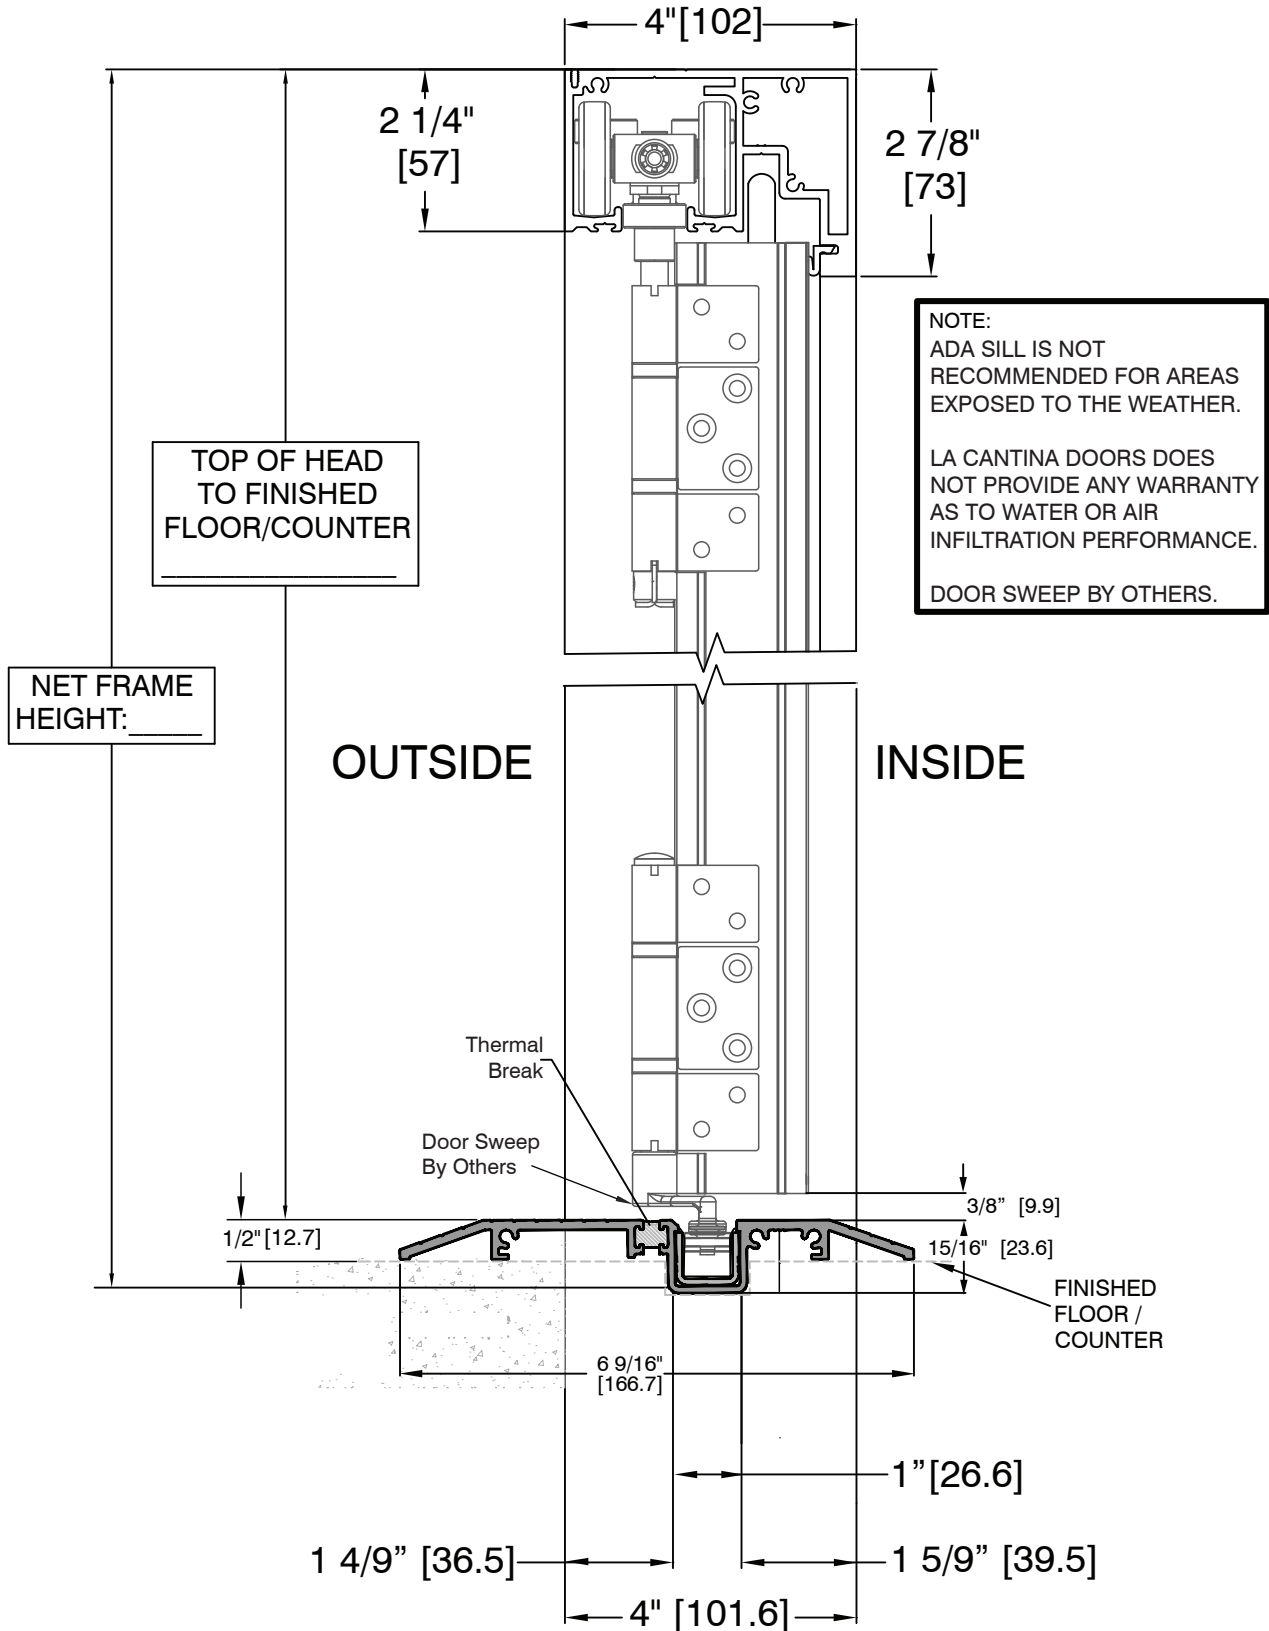

NOTE:
 ADA SILL IS NOT RECOMMENDED FOR AREAS EXPOSED TO THE WEATHER.
 LA CANTINA DOORS DOES NOT PROVIDE ANY WARRANTY AS TO WATER OR AIR INFILTRATION PERFORMANCE.
 DOOR SWEEP BY OTHERS.

DATE: MAY 1, 2008
 DRAWN BY: CD

DIMENSIONS IN INCHES (mm)

3270 Corporate View Ste.D Vista, CA 92081
 lacantinadoors.com



LACANTINA DOORS

© 2008 All Rights Reserved