


# Screening Head & Sill Section Details

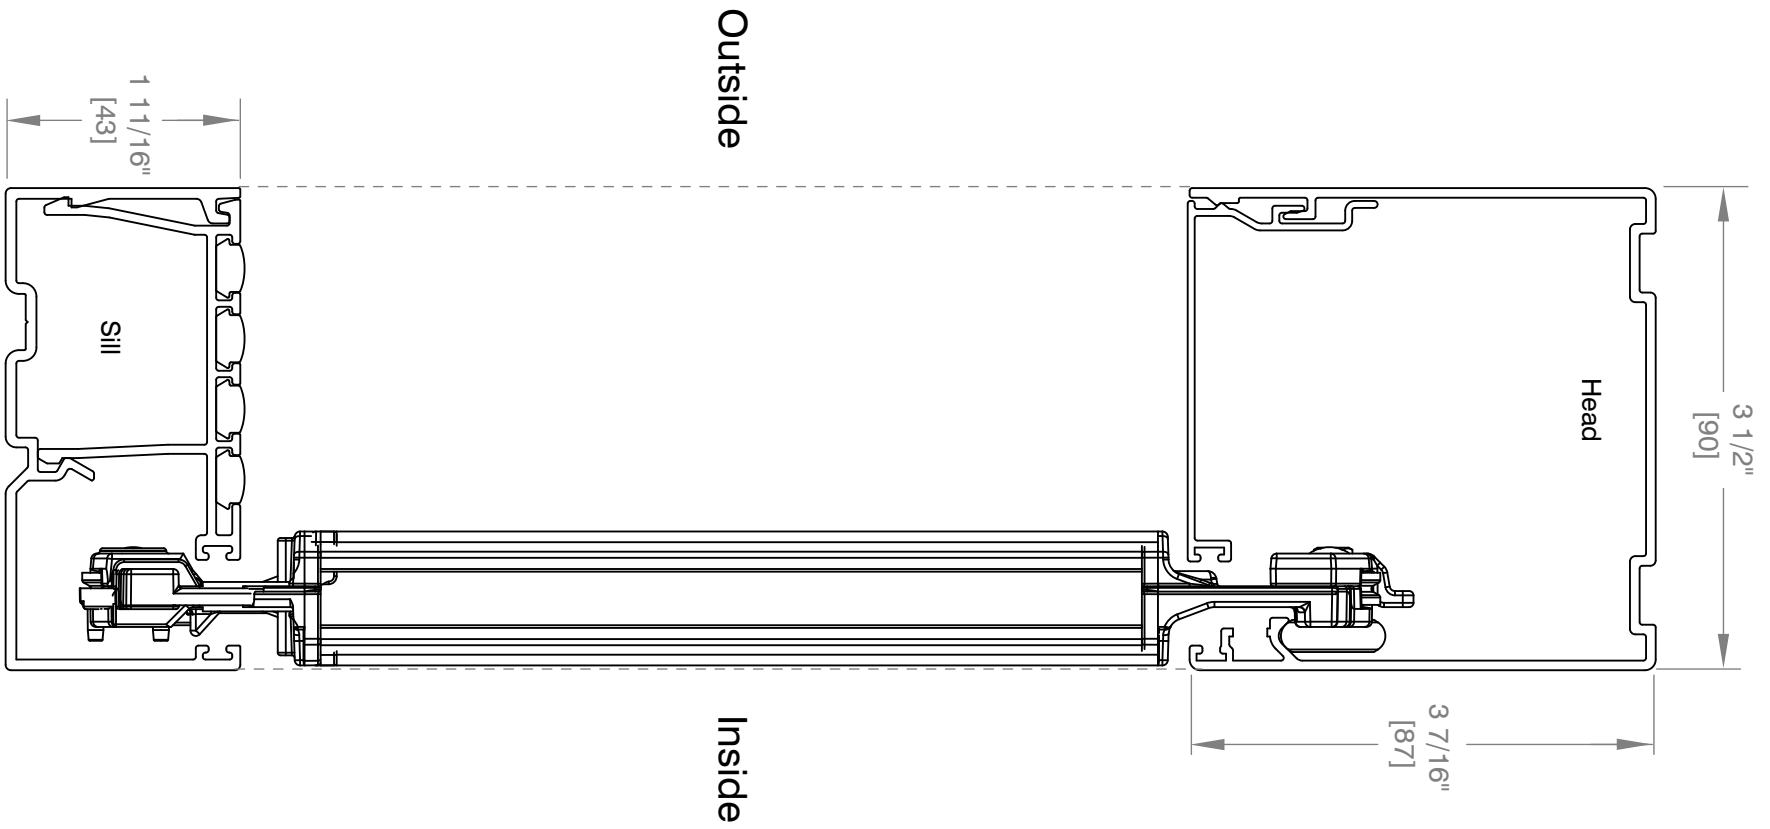

LACANTINA DOORS

3270 Corporate View Ste.D Vista, CA 92081  
lacantinadoors.com

DATE: May 21, 2009

DRAWN BY: TS

**DIMENSIONS IN INCHES [mm]**

© 2009 All Rights Reserved